

FIRST AMENDMENT TO SPECIAL DISTRICT PUBLIC DISCLOSURE DOCUMENT

**AEROTROPOLIS AREA COORDINATING METROPOLITAN DISTRICT, F/K/A
GREEN VALLEY RANCH EAST METROPOLITAN DISTRICT NO. 1**

As required pursuant to Section 32-1-104.8 of the Colorado Revised Statutes (“**C.R.S.**”), Green Valley Ranch East Metropolitan District No. 1, n/k/a Aerotropolis Area Coordinating Metropolitan District (“**District**”) recorded its Public Disclosure Document on April 8, 2014 in the real property records of Adams County at Reception Number 2014000021003 (“**Public Disclosure Document**”).

The District has changed its boundaries pursuant to Section 32-1-401, *et. seq.*, C.R.S. and/or Section 32-1-501, *et. seq.*, C.R.S.

Exhibit A to the Public Disclosure Document is hereby deleted in its entirety, and substituted in lieu thereof shall be **Exhibit 1**, an updated legal description and boundary map of the District, attached hereto and incorporated herein.

Dated this 7th day of April, 2020.

EXHIBIT 1

Updated District Legal Description and Boundary Map

LEGAL DESCRIPTION
AACMD - DIRECTORS PARCEL

A PARCEL OF LAND BEING A PORTION OF THE SOUTHEAST QUARTER OF SECTION 29,
TOWNSHIP 3 SOUTH, RANGE 65 WEST OF THE SIXTH PRINCIPAL MERIDIAN, CITY OF AURORA,
COUNTY OF ADAMS, STATE OF COLORADO, MORE PARTICULARLY DESCRIBED AS FOLLOWS:

COMMENCING AT THE SOUTHEAST CORNER OF SAID SECTION 29;

THENCE ALONG THE EAST LINE OF SAID SOUTHEAST QUARTER, NORTH 00°17'18" WEST A
DISTANCE OF 30.00 FEET TO THE NORTHERLY RIGHT-OF-WAY OF EAST 26TH AVENUE AS
DESCRIBED IN ROAD PETITION NO. 622 RECORDED IN THE OFFICIAL RECORDS OF THE CLERK
AND RECORDER, COUNTY OF ADAMS, SAID STATE AND A LINE PARALLEL WITH AND DISTANT
30.00 FEET NORTHERLY TO THE SOUTH LINE OF SAID SOUTHEAST QUARTER;

THENCE ALONG SAID NORTHERLY RIGHT-OF-WAY AND SAID PARALLEL LINE, SOUTH 89°35'36"
WEST, A DISTANCE OF 150.00 FEET TO THE **POINT OF BEGINNING**;

THENCE CONTINUING ALONG SAID NORTHERLY RIGHT-OF-WAY AND SAID PARALLEL LINE,
SOUTH 89°35'36" WEST, A DISTANCE OF 208.71 FEET TO A LINE PARALLEL WITH AND DISTANT
358.71 FEET WESTERLY TO THE EAST LINE OF SAID SOUTHEAST QUARTER;

THENCE DEPARTING SAID NORTHERLY RIGHT-OF-WAY ALONG SAID LAST DESCRIBED
PARALLEL LINE, NORTH 00°17'18" WEST, A DISTANCE OF 208.71 FEET TO A LINE PARALLEL
WITH AND DISTANT 238.71 FEET NORTHERLY TO THE SOUTH LINE OF SAID SOUTHEAST
QUARTER;

THENCE ALONG SAID LAST DESCRIBED PARALLEL LINE, NORTH 89°35'36" EAST, A DISTANCE
OF 208.71 FEET TO A LINE PARALLEL WITH AND DISTANT 150.00 FEET WESTERLY TO THE EAST
LINE OF SAID SOUTHEAST QUARTER;

THENCE ALONG SAID LAST DESCRIBED PARALLEL LINE, SOUTH 00°17'18" EAST, A DISTANCE
OF 208.71 FEET TO THE **POINT OF BEGINNING**.


CONTAINING AN AREA OF 1.000 ACRES, (43,560 SQUARE FEET), MORE OR LESS.

EXHIBIT ATTACHED AND MADE A PART HEREOF.

DANIEL E. DAVIS, PLS 38256
COLORADO LICENSED PROFESSIONAL LAND SURVEYOR
FOR AND ON BEHALF OF AZTEC CONSULTANTS, INC.
300 E. MINERAL AVENUE, SUITE 1
LITTLETON, CO 80122



ILLUSTRATION TO LEGAL DESCRIPTION

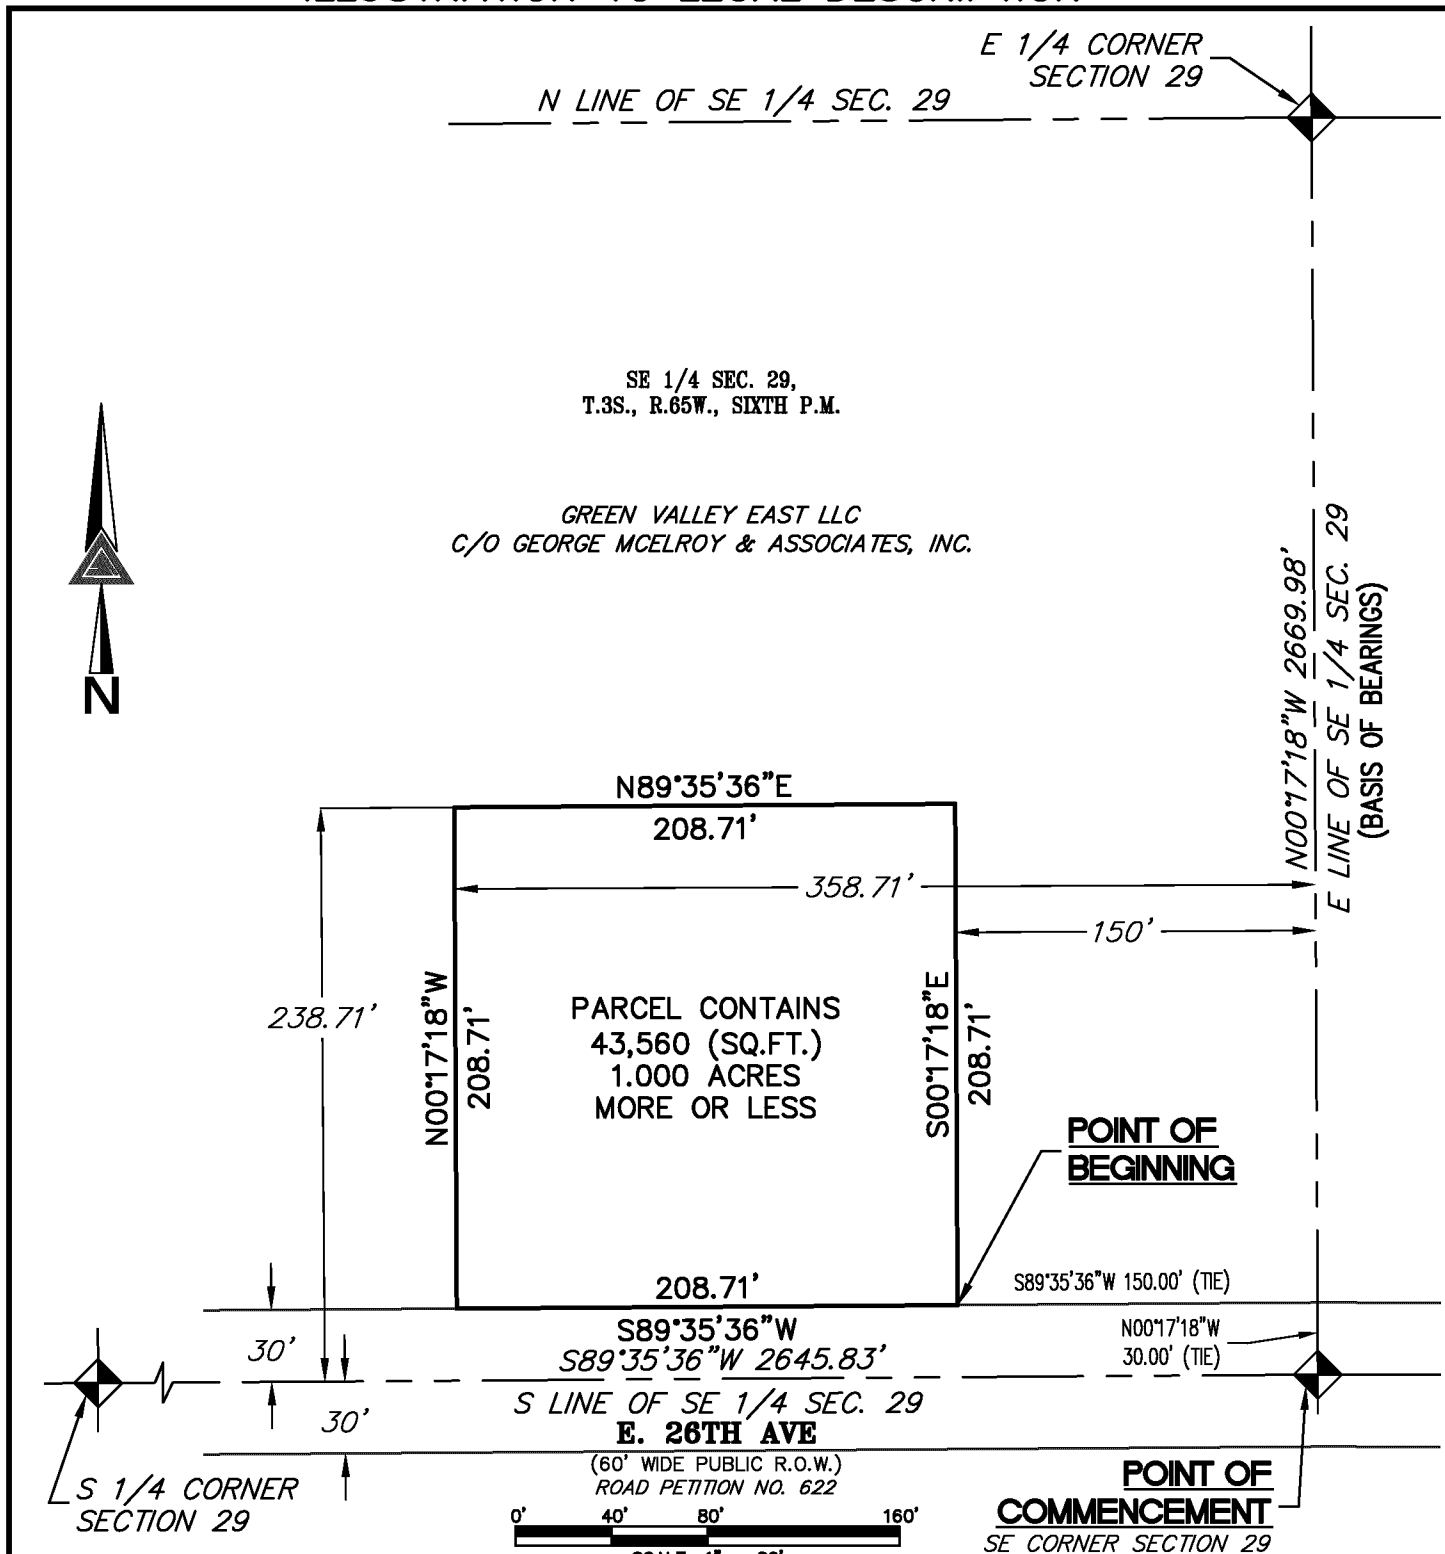

NOTE: THIS DRAWING DOES NOT REPRESENT A MONUMENTED LAND SURVEY AND IS ONLY INTENDED TO DEPICT THE ATTACHED LEGAL DESCRIPTION.

PATH: Q:\132418-02\DWG\EXHIBITS\
 DWG NAME: Directors Parcel (AACMD)
 DWG: DED CHK: JRW
 DATE: 3/22/2019
 SCALE: 1" = 80'



AZTEC
CONSULTANTS, INC.

300 East Mineral Ave,
Suite 1
Littleton, Colorado 80122
Phone: (303)713-1898
Fax: (303)713-1897
www.aztecconsultants.com

EXHIBIT
SE 1/4 SEC. 29, T3S, R65W, 6TH P.M.
ADAMS COUNTY, COLORADO