

FIRST AMENDMENT TO SPECIAL DISTRICT PUBLIC DISCLOSURE DOCUMENT
ATEC METROPOLITAN DISTRICT NO. 2

As required pursuant to Section 32-1-104.8 of the Colorado Revised Statutes (“**C.R.S.**”), ATEC Metropolitan District No. 2 (“**District**”) recorded its Public Disclosure Document on November 19, 2019 in the real property records of Adams County at Reception Number 2019000100759 (“**Public Disclosure Document**”).

The District has changed its boundaries pursuant to Section 32-1-401, *et. seq.*, C.R.S. and/or Section 32-1-501, *et. seq.*, C.R.S.

Exhibit A to the Public Disclosure Document is hereby deleted in its entirety, and substituted in lieu thereof shall be **Exhibit 1**, an updated legal description and boundary map of the District, attached hereto and incorporated herein.

Dated this 7th day of April, 2020.

EXHIBIT 1

Updated Legal Description and Boundary Map

LEGAL DESCRIPTION
ATEC 2 - DIRECTORS PARCEL

A PARCEL OF LAND BEING A PORTION OF THE SOUTHEAST QUARTER OF SECTION 29,
TOWNSHIP 3 SOUTH, RANGE 65 WEST OF THE SIXTH PRINCIPAL MERIDIAN, CITY OF AURORA,
COUNTY OF ADAMS, STATE OF COLORADO, MORE PARTICULARLY DESCRIBED AS FOLLOWS:

COMMENCING AT THE SOUTHEAST CORNER OF SAID SECTION 29;

THENCE ALONG THE EAST LINE OF SAID SOUTHEAST QUARTER, NORTH 00°17'18" WEST A
DISTANCE OF 30.00 FEET TO THE NORTHERLY RIGHT-OF-WAY OF EAST 26TH AVENUE AS
DESCRIBED IN ROAD PETITION NO. 622 RECORDED IN THE OFFICIAL RECORDS OF THE CLERK
AND RECORDER, COUNTY OF ADAMS, SAID STATE AND A LINE PARALLEL WITH AND DISTANT
30.00 FEET NORTHERLY TO THE SOUTH LINE OF SAID SOUTHEAST QUARTER;

THENCE ALONG SAID NORTHERLY RIGHT-OF-WAY AND SAID PARALLEL LINE, SOUTH 89°35'36"
WEST, A DISTANCE OF 358.71 FEET;

THENCE DEPARTING SAID NORTHERLY RIGHT-OF-WAY AND PARALLEL LINE NORTH 00°17'18"
WEST, A DISTANCE OF 208.71 FEET TO A LINE PARALLEL WITH AND DISTANT 238.71 FEET
NORTHERLY TO THE SOUTH LINE OF SAID SOUTHEAST QUARTER AND THE **POINT OF
BEGINNING**;

THENCE ALONG SAID LAST DESCRIBED PARALLEL LINE SOUTH 89°35'36" WEST, A DISTANCE
OF 208.71 FEET TO A LINE PARALLEL WITH AND DISTANT 567.42 FEET WESTERLY TO THE EAST
LINE OF SAID SOUTHEAST QUARTER;

THENCE ALONG SAID LAST DESCRIBED PARALLEL LINE, NORTH 00°17'18" WEST, A DISTANCE
OF 208.71 FEET TO A LINE PARALLEL WITH AND DISTANT 447.42 FEET NORTHERLY TO THE
SOUTH LINE OF SAID SOUTHEAST QUARTER;

THENCE ALONG SAID LAST DESCRIBED PARALLEL LINE, NORTH 89°35'36" EAST, A DISTANCE
OF 208.71 FEET TO A LINE PARALLEL WITH AND DISTANT 358.71 FEET WESTERLY TO THE EAST
LINE OF SAID SOUTHEAST QUARTER;

THENCE ALONG SAID LAST DESCRIBED PARALLEL LINE, SOUTH 00°17'18" EAST, A DISTANCE
OF 208.71 FEET TO THE **POINT OF BEGINNING**.


CONTAINING AN AREA OF 1.000 ACRES, (43,560 SQUARE FEET), MORE OR LESS.

EXHIBIT ATTACHED AND MADE A PART HEREOF.

DANIEL E. DAVIS, PLS 38256
COLORADO LICENSED PROFESSIONAL LAND SURVEYOR
FOR AND ON BEHALF OF AZTEC CONSULTANTS, INC.
300 E. MINERAL AVENUE, SUITE 1
LITTLETON, CO 80122



ILLUSTRATION TO LEGAL DESCRIPTION

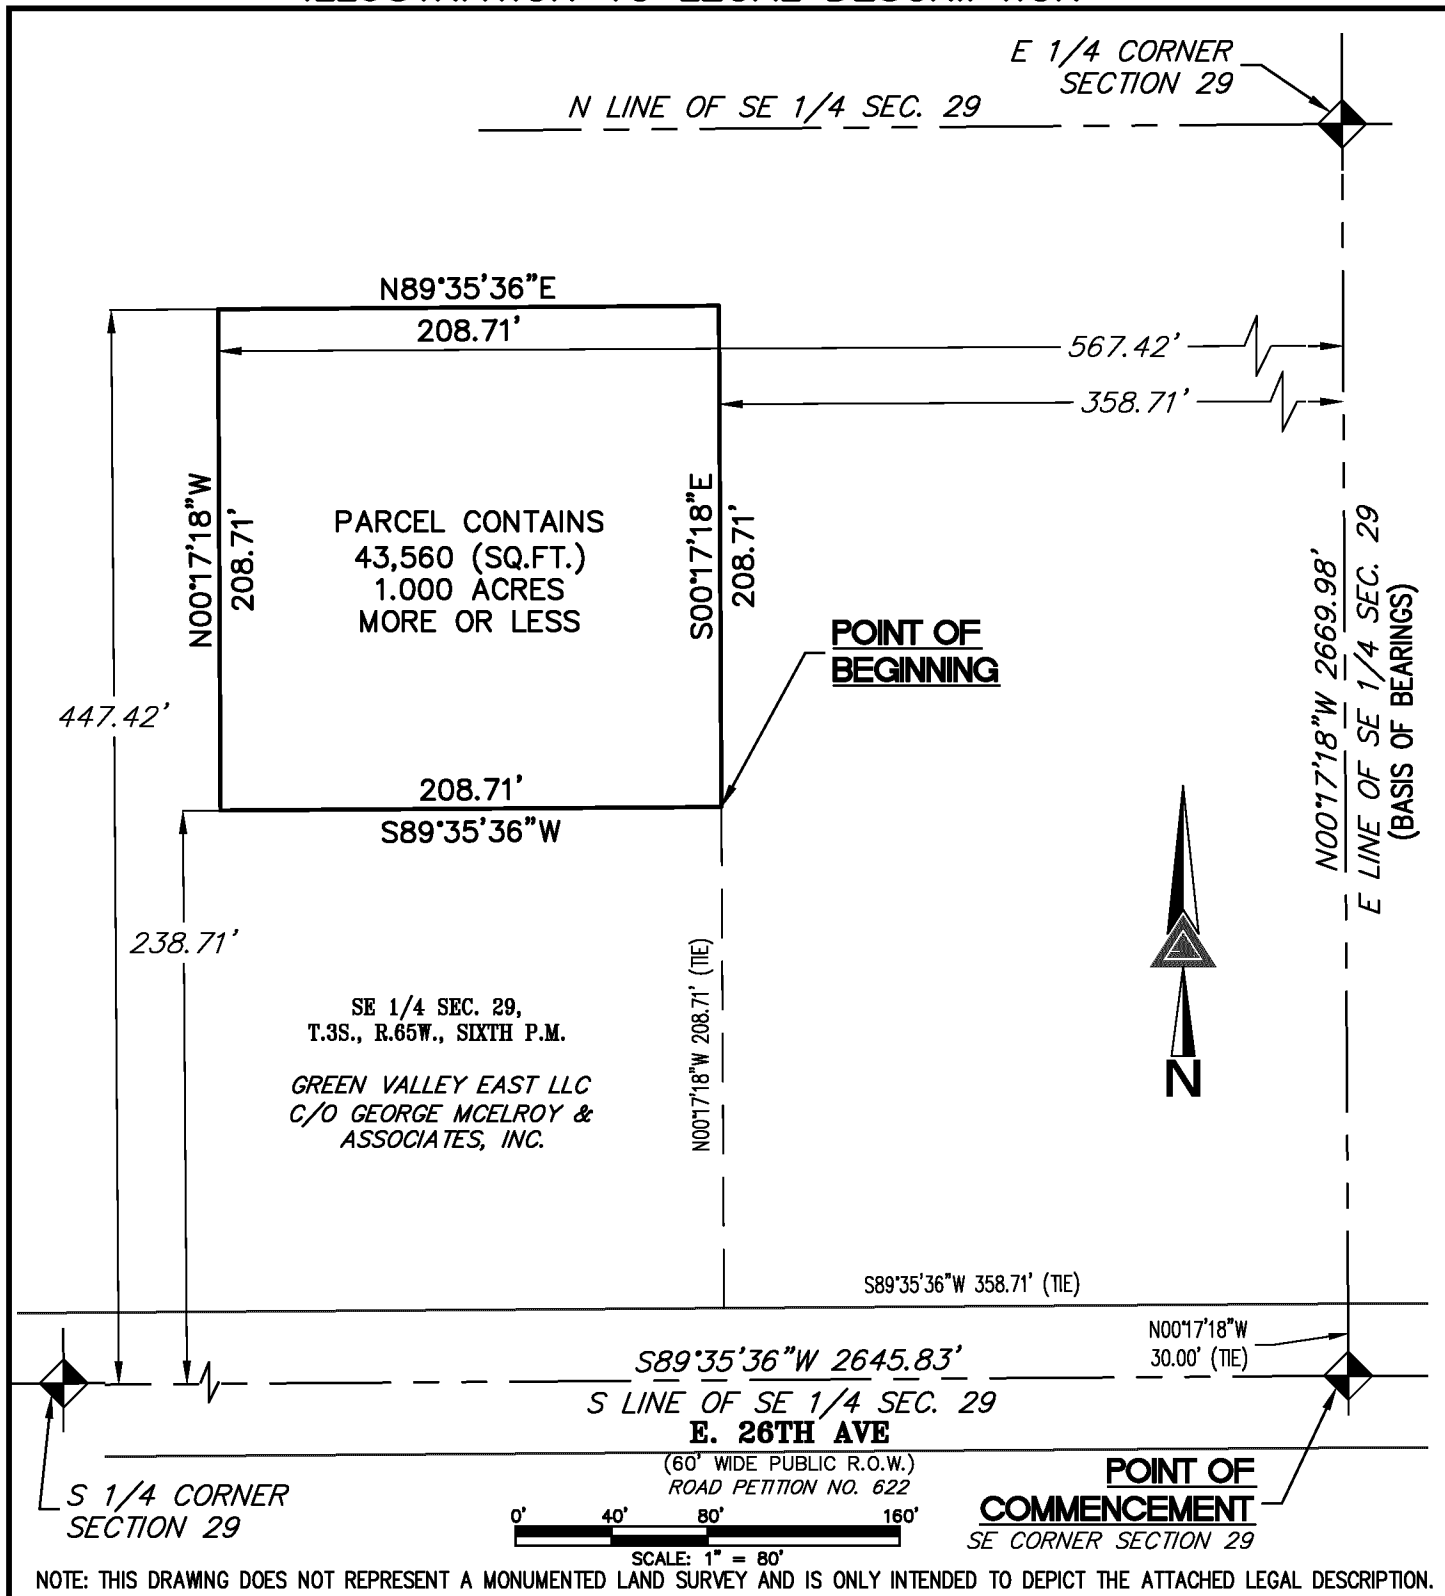

PATH: Q:\132418-02\DWG\EXHIBITS\
 DWG NAME: Directors Parcel (ATEC2)
 DWG: DED CHK: JRW
 DATE: 11/22/2019
 SCALE: 1" = 80'



300 East Mineral Ave,
 Suite 1
 Littleton, Colorado 80122
 Phone: (303)713-1898
 Fax: (303)713-1897
 www.aztecconsultants.com

EXHIBIT
 SE 1/4 SEC. 29, T3S, R65W, 6TH P.M.
 ADAMS COUNTY, COLORADO