


# EXHIBIT

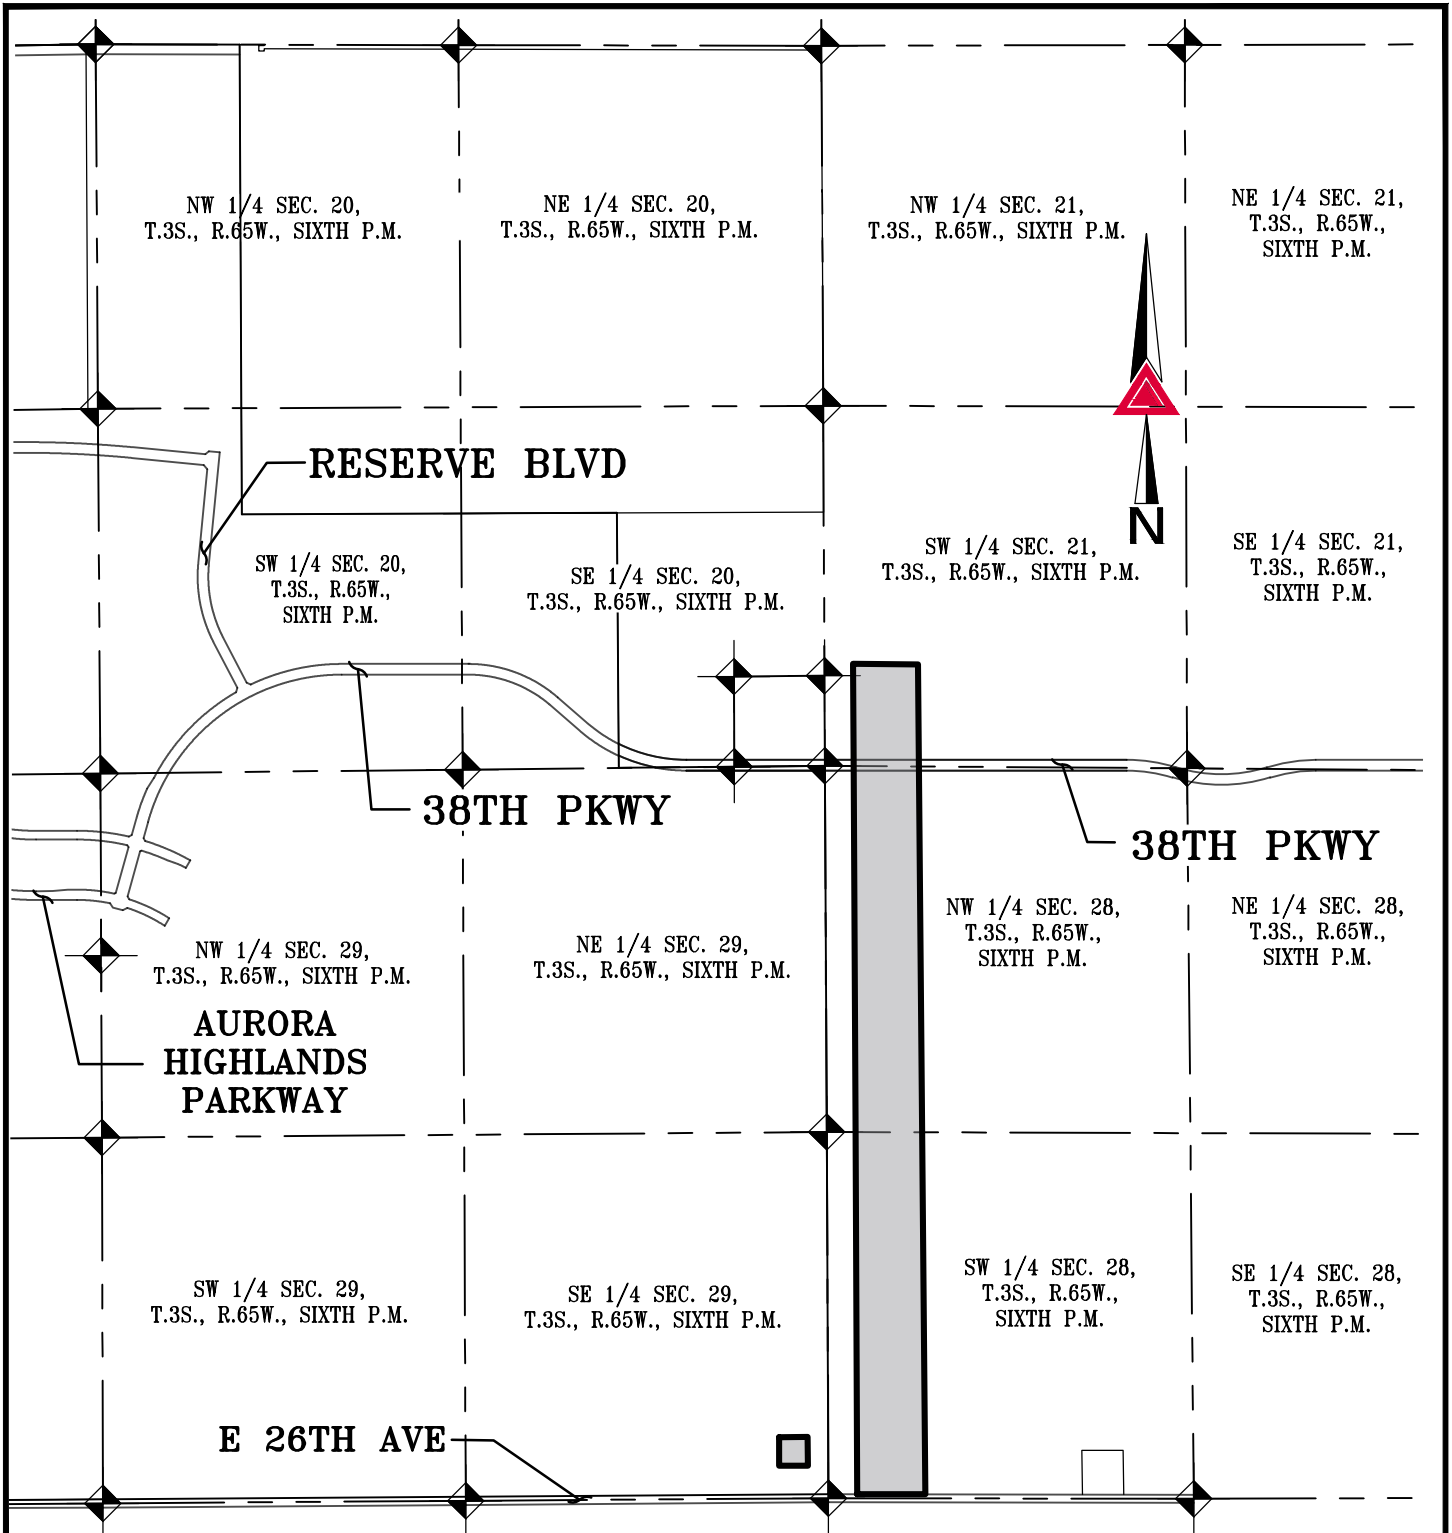

NOTE: THIS DRAWING DOES NOT REPRESENT A MONUMENTED LAND SURVEY AND IS ONLY INTENDED TO DEPICT THE ATTACHED LEGAL DESCRIPTION.

PATH: Q:\DWG\EXHIBITS\  
 DWG NAME: (2020-05-14) ATEC Metro District No. 1  
 DWG: **BJM** CHK: **BJM**  
 DATE: 5/14/2020  
 SCALE: 1" = 1,400'



**AZTEC**  
CONSULTANTS, INC.

300 East Mineral Ave,  
 Suite 1  
 Littleton, Colorado 80122  
 Phone: (303)713-1898  
 Fax: (303)713-1897  
[www.aztecconsultants.com](http://www.aztecconsultants.com)

## EXHIBIT

**ATEC METRO DISTRICT NO. 1**  
**ADAMS COUNTY, COLORADO**