


THE AURORA HIGHLANDS METROPOLITAN DISTRICT NO. 6

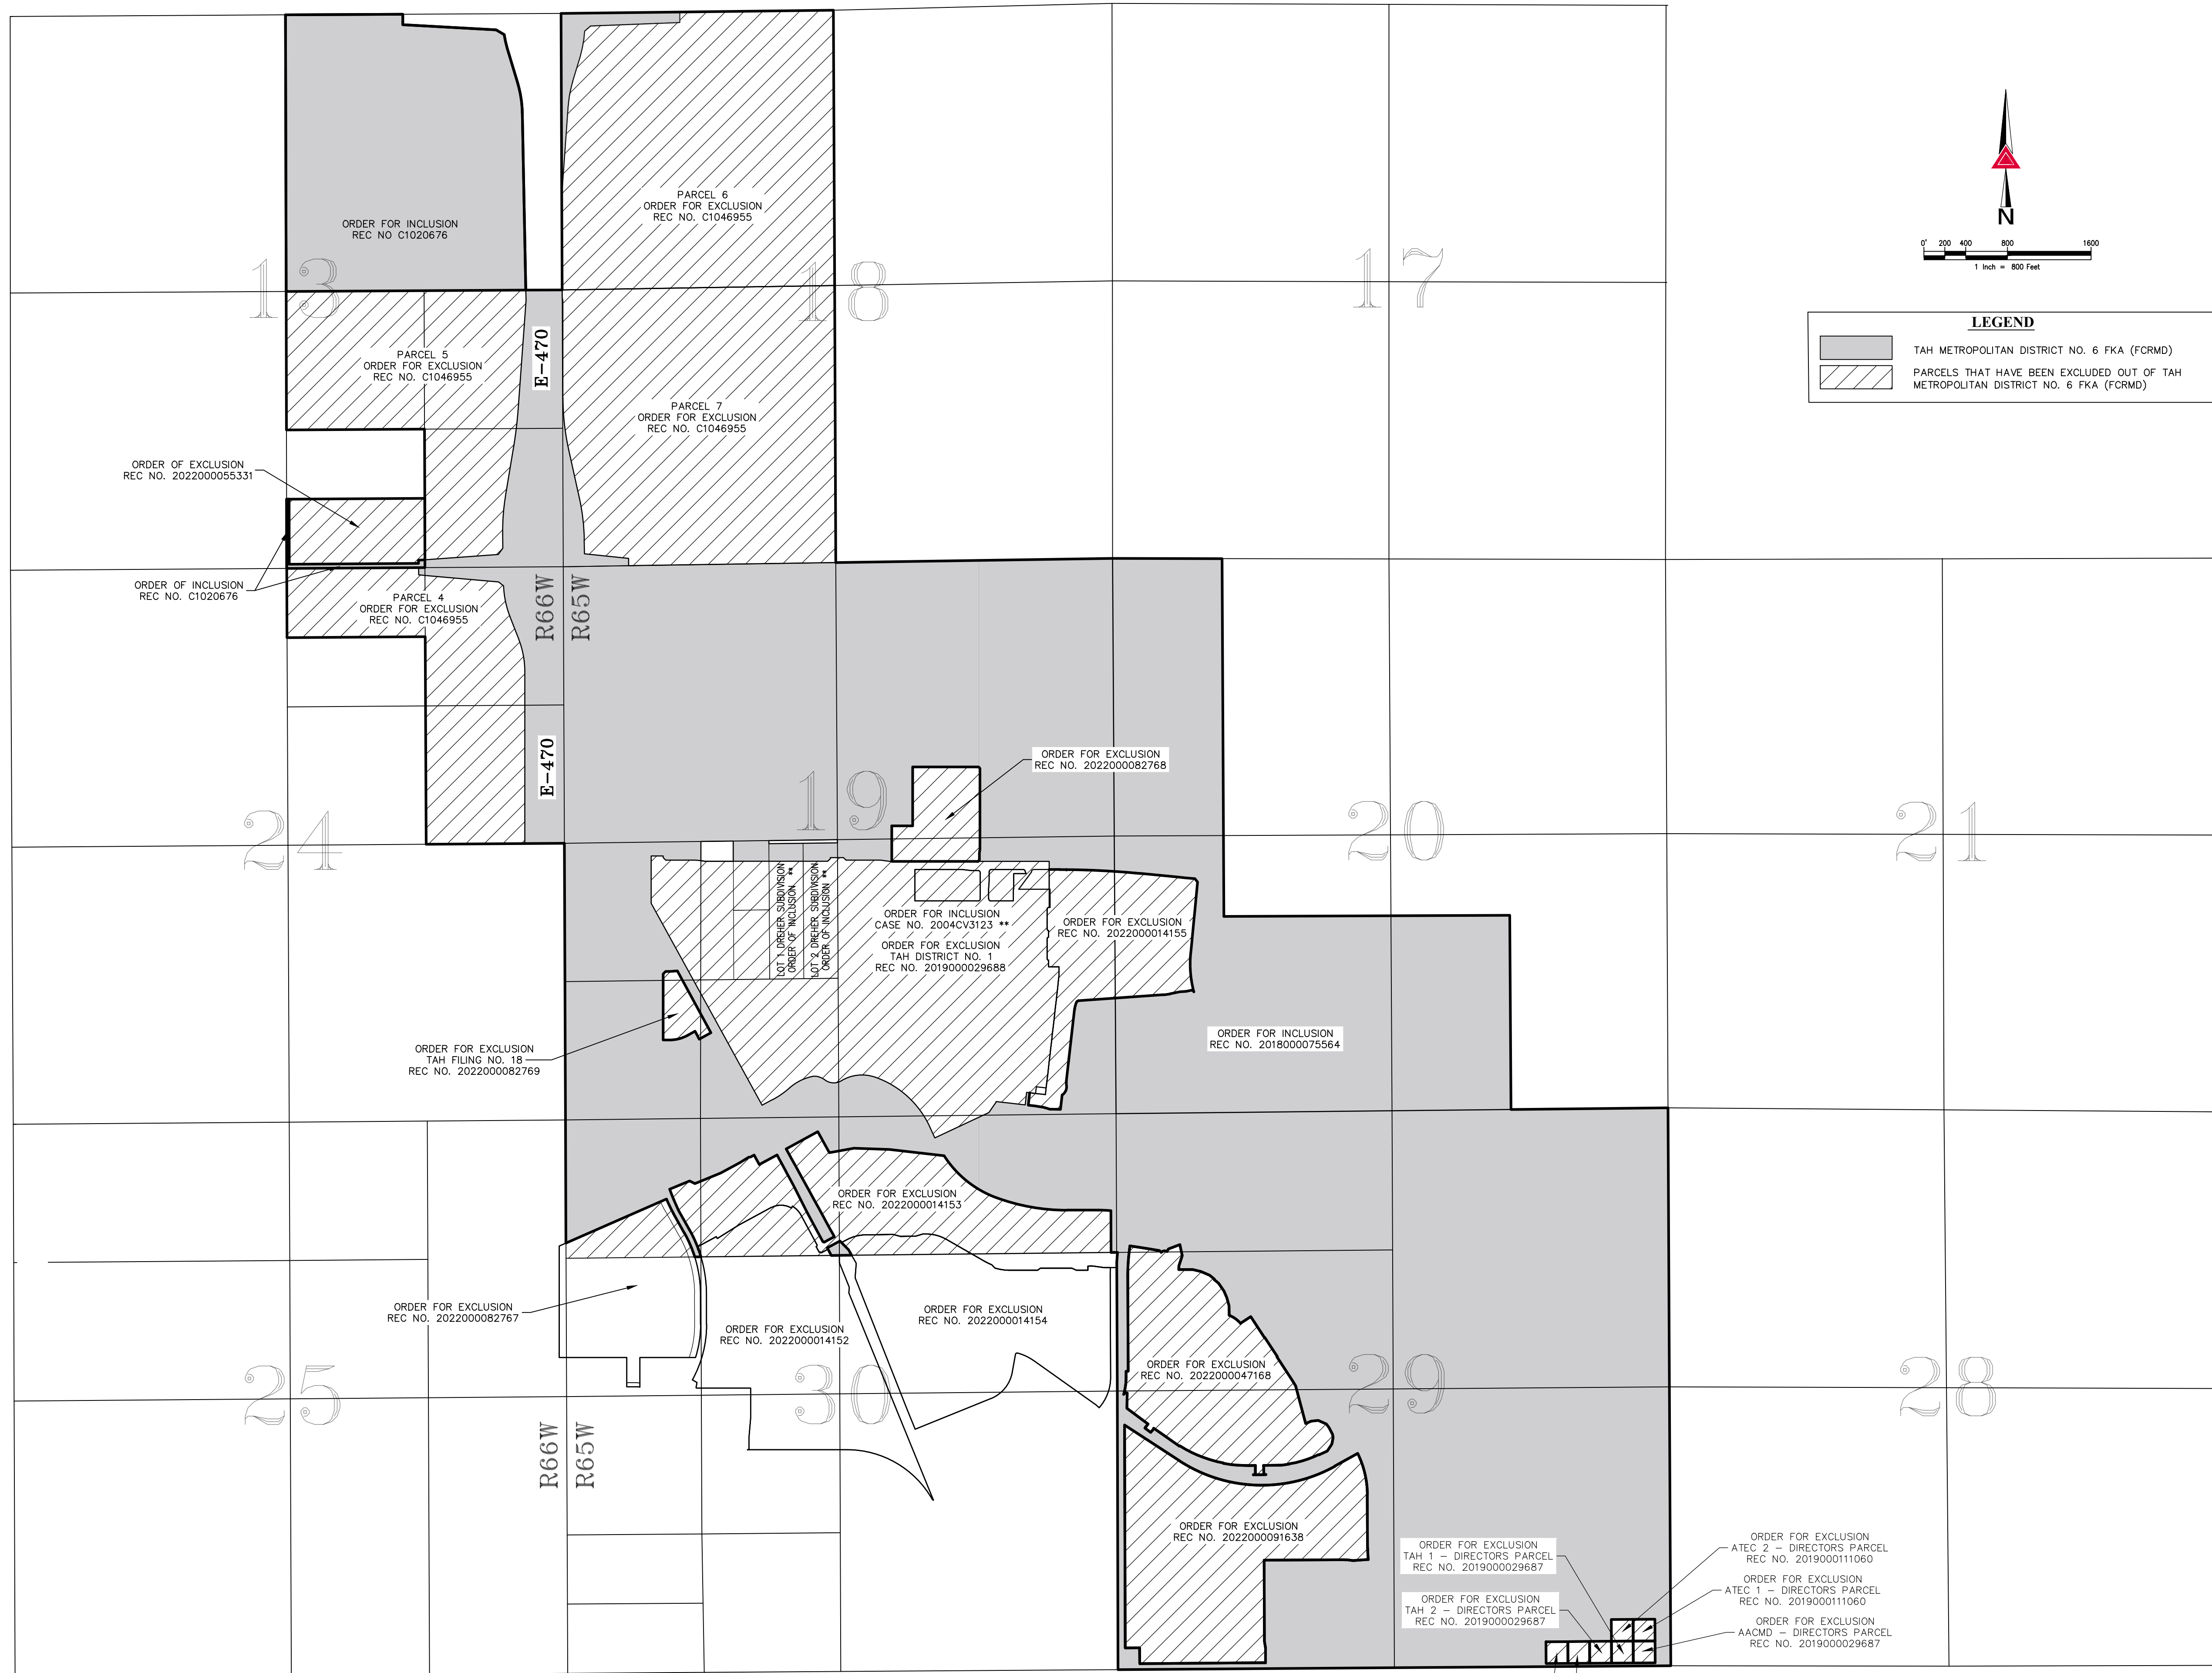

LEGEND

- TAH METROPOLITAN DISTRICT NO. 6 FKA (FCRMD)
- PARCELS THAT HAVE BEEN EXCLUDED OUT OF TAH METROPOLITAN DISTRICT NO. 6 FKA (FCRMD)

SCALE	1" = 800'
DATE	12/14/2022
BY	BJM
DATE	
REVISION DESCRIPTION	

AZTEC
CONSULTANTS, INC.

300 East Mineral Ave., Suite 1
Littleton, Colorado 80122
Phone: (303) 713-1898
Fax: (303) 713-1897
www.aztecconsultants.com

TAH METROPOLITAN DISTRICT NO. 6
BOUNDARY MAP

PREPARED FOR